



SECOND FLOOR

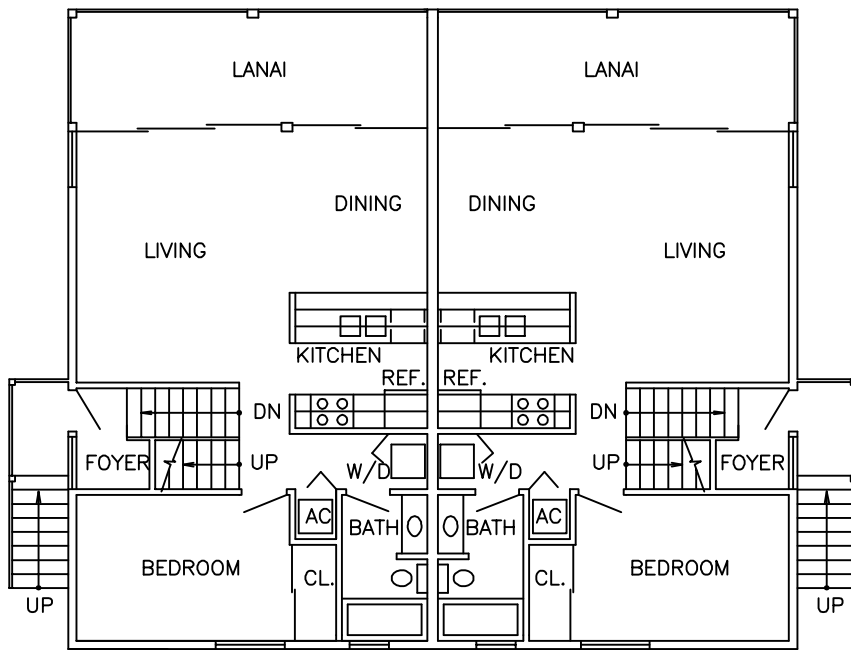


FIRST FLOOR

BUILDING 1,2 & 3

APPROX. SQ. FT.	
LIVING AREA	1109
NON-LIVING AREA	+222
TOTAL	1331

 

Approximate Scale: 1" = 12'

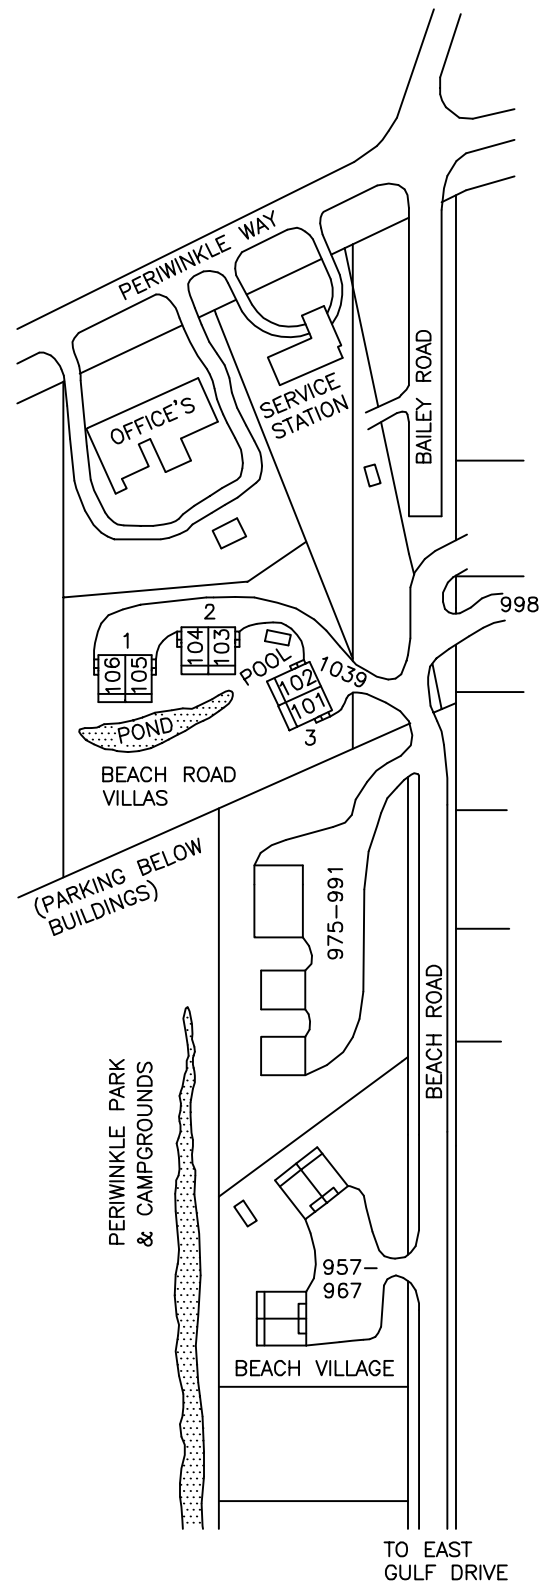

SITE PLAN
NO SCALE

(6 Units)
BEACH ROAD VILLAS-013